


PHASE 1
JUNE 2014-AUGUST 2015

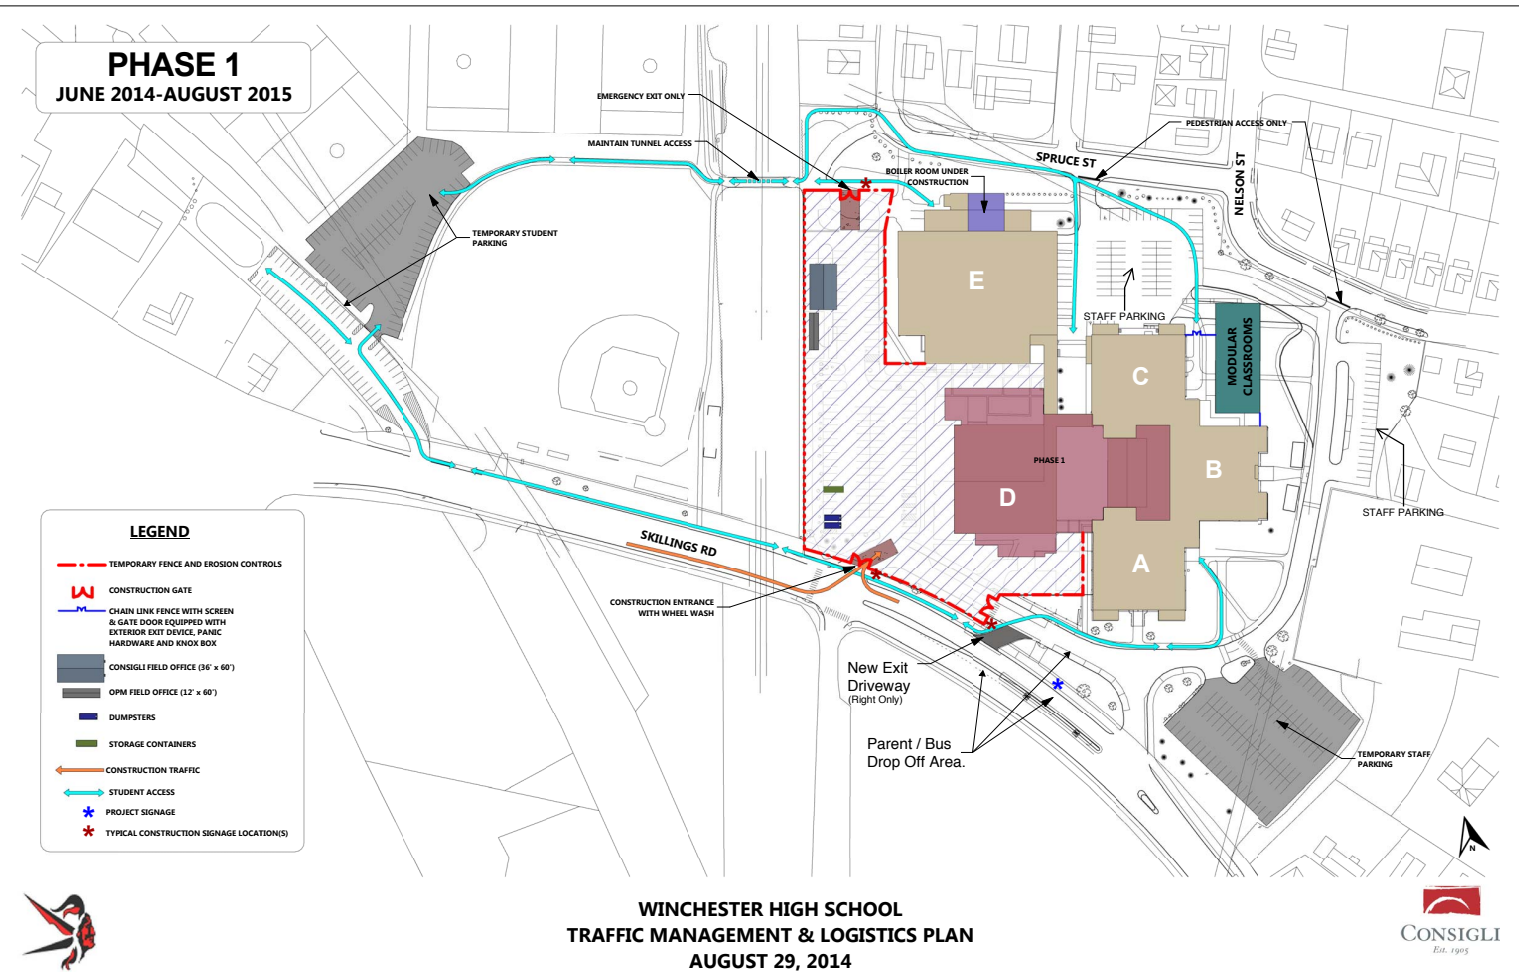

LEGEND

- TEMPORARY FENCE AND EROSION CONTROLS
- CONSTRUCTION GATE
- CHAIN LINK FENCE WITH SCREEN & GATE DOOR EQUIPPED WITH EXTERIOR EXIT DEVICE, PANIC HARDWARE AND KNOX BOX
- CONSIGLI FIELD OFFICE (36' x 60')
- OPM FIELD OFFICE (12' x 60')
- DUMPSTERS
- STORAGE CONTAINERS
- CONSTRUCTION TRAFFIC
- STUDENT ACCESS
- PROJECT SIGNAGE
- TYPICAL CONSTRUCTION SIGNAGE LOCATION(S)

WINCHESTER HIGH SCHOOL
TRAFFIC MANAGEMENT & LOGISTICS PLAN
AUGUST 29, 2014

